


PLANTING MEDIAN PLAN

NOTES

1. MEDIAN WIDTH TO BE MIN. 6' TO PROVIDE 3' TREE SETBACK FROM CURB ON EACH SIDE. TREES TO BE CENTERED IN MEDIAN.
2. VEGETATION HEIGHT: SIGHT DISTANCE CALCULATIONS WILL BE REQUIRED TO DETERMINE ACCEPTABLE PLANT HEIGHTS.
3. IRRIGATION PER PROJECT PLANS.

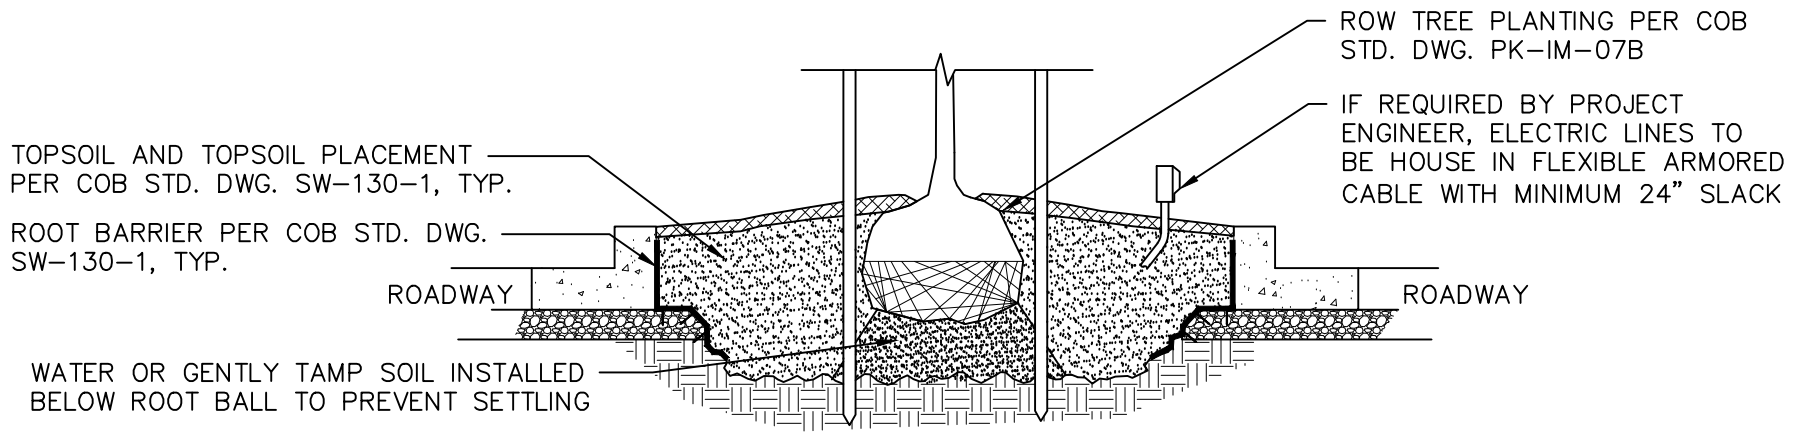

SECTION A



City of  
Bellevue

TITLE:

**PLANTED MEDIAN**

DRAWING #:	PK-IM-07R
SCALE:	N.T.S.
REVISION DATE:	08-2020
DEPARTMENT:	PARKS



Standard detail revised with support  
of King Conservation District