


BLEACHER SDIE

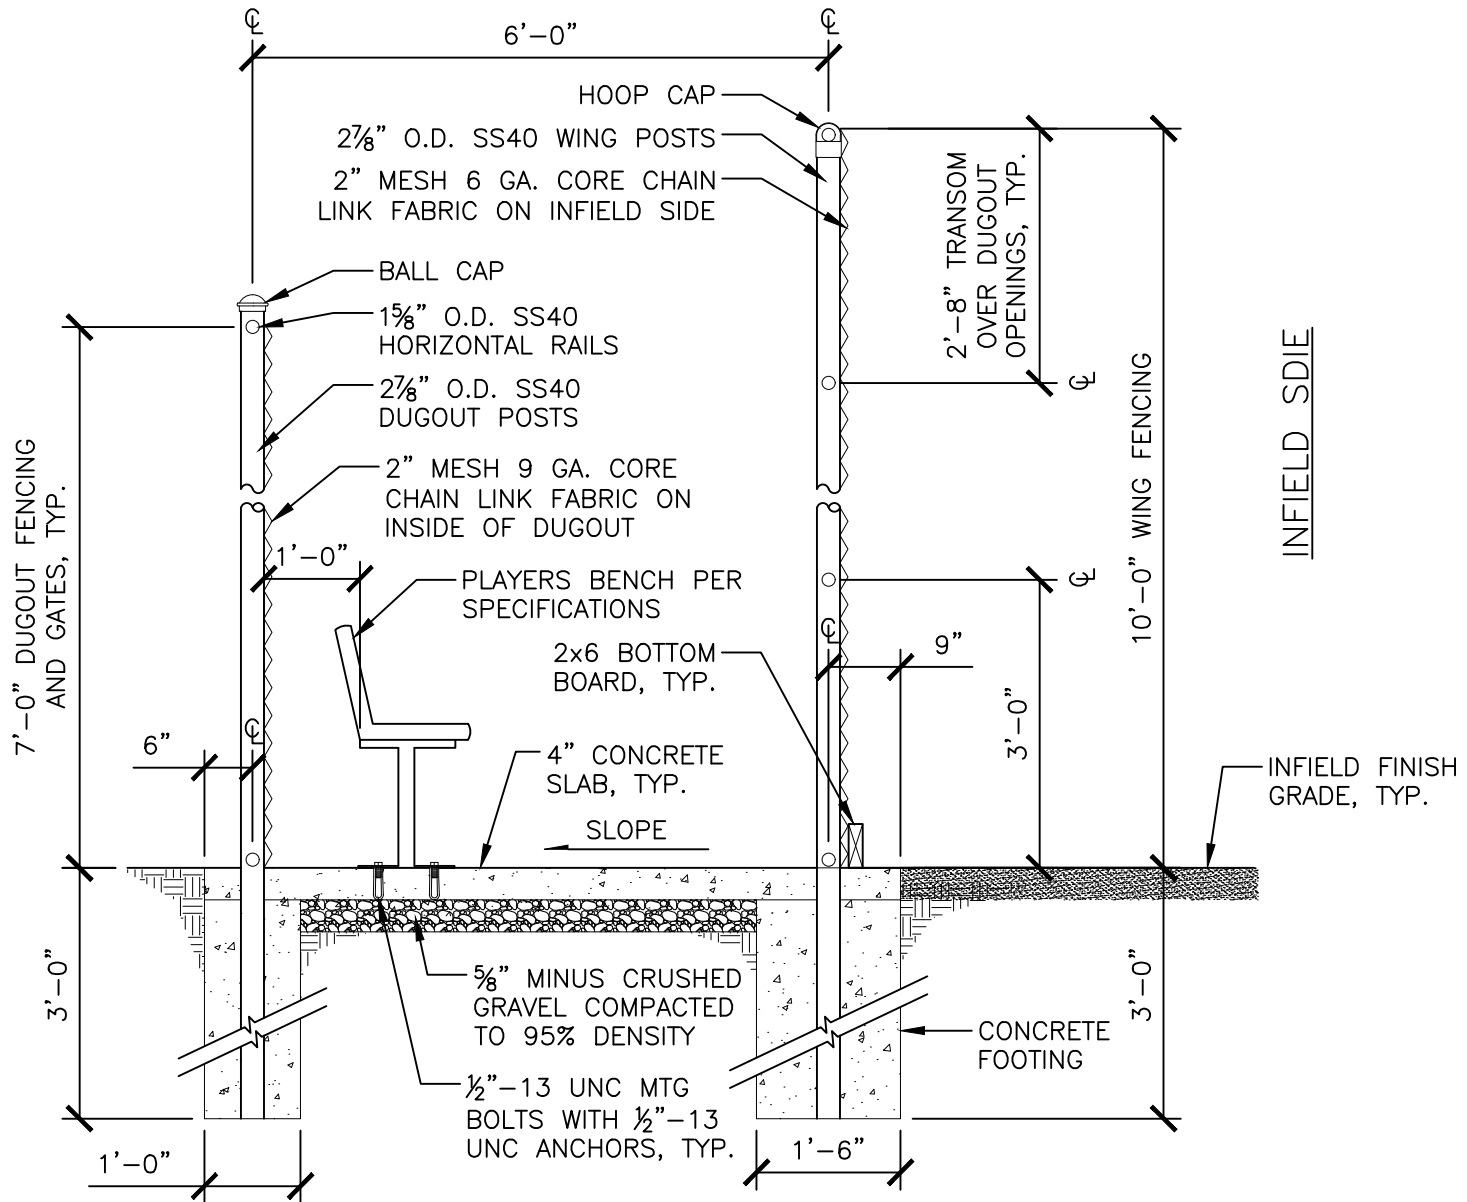

City of
Bellevue

TITLE:

FENCE - BALL CONTROL - BASEBALL/SOFTBALL -
DUGOUT - SECTION

DRAWING #:	PK-FE-070
SCALE:	N.T.S.
REVISION DATE:	12-2018
DEPARTMENT:	PARKS